



PLAN

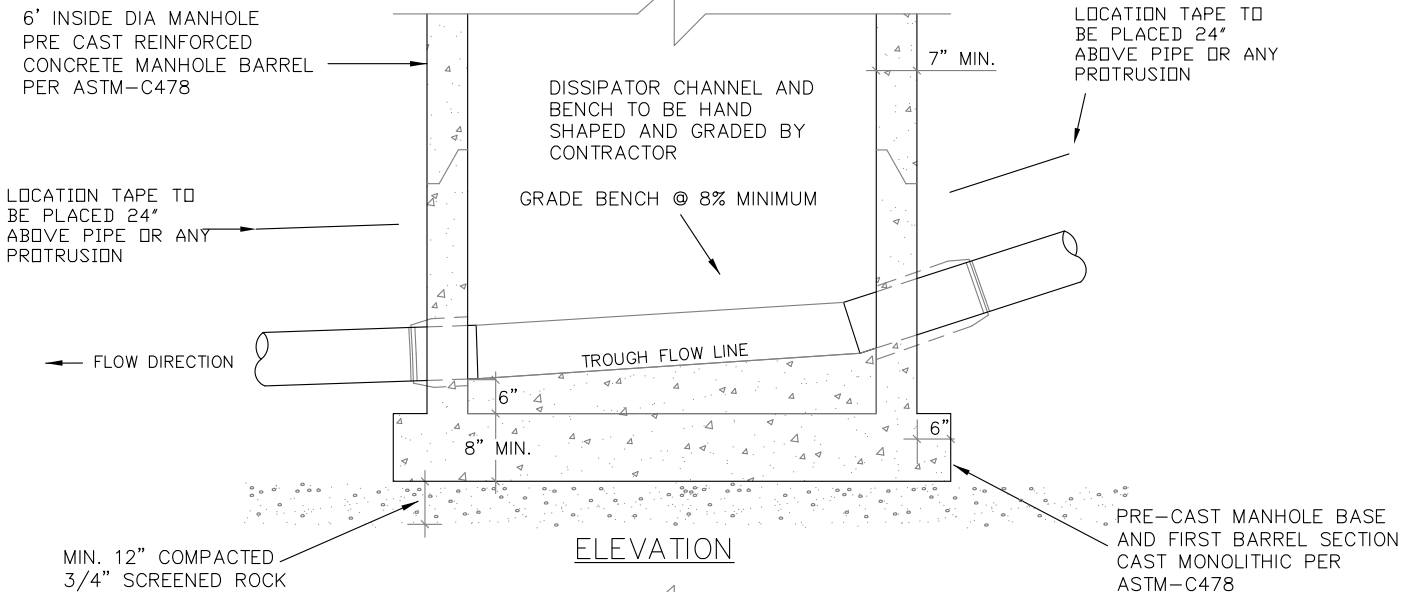


ELEVATION

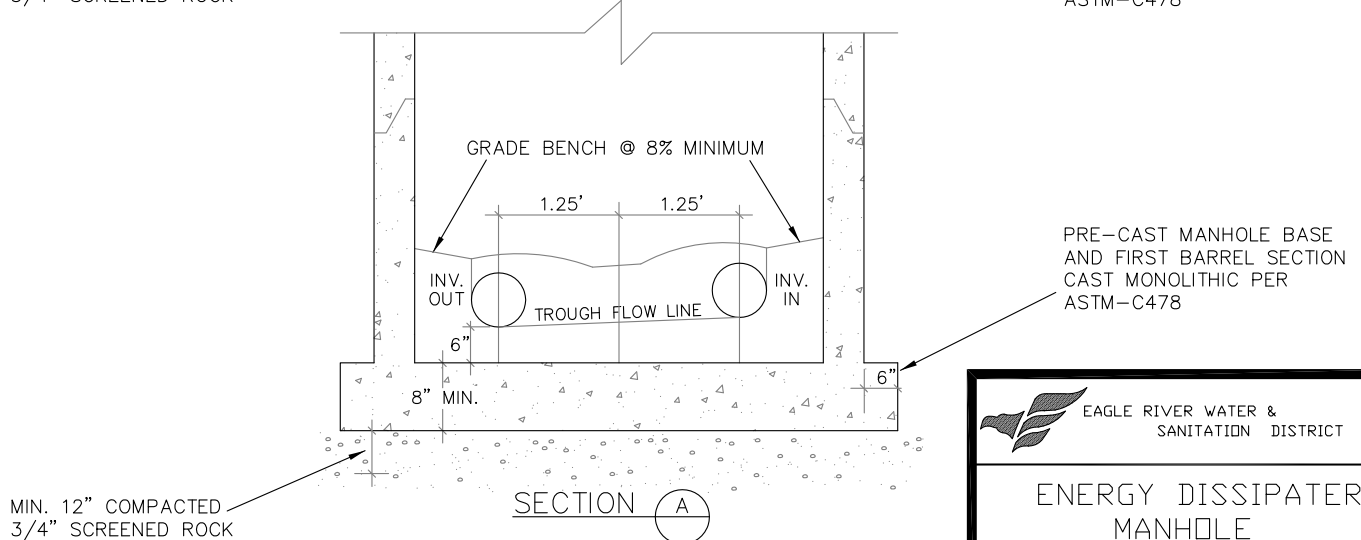

SECTION A

SET ECCENTRIC MANHOLE RIM SECTION SO THAT THE RIM IS AWAY FROM THE EDGE OF ASPHALT AS MUCH AS POSSIBLE.

 EAGLE RIVER WATER & SANITATION DISTRICT	
ENERGY DISSIPATER MANHOLE	
SCALE: NONE	DATE: 01-01-09
REVISIONS: 12-31-01	S-03
APPROVED: FOR YEAR 2009	