



TOP VIEW

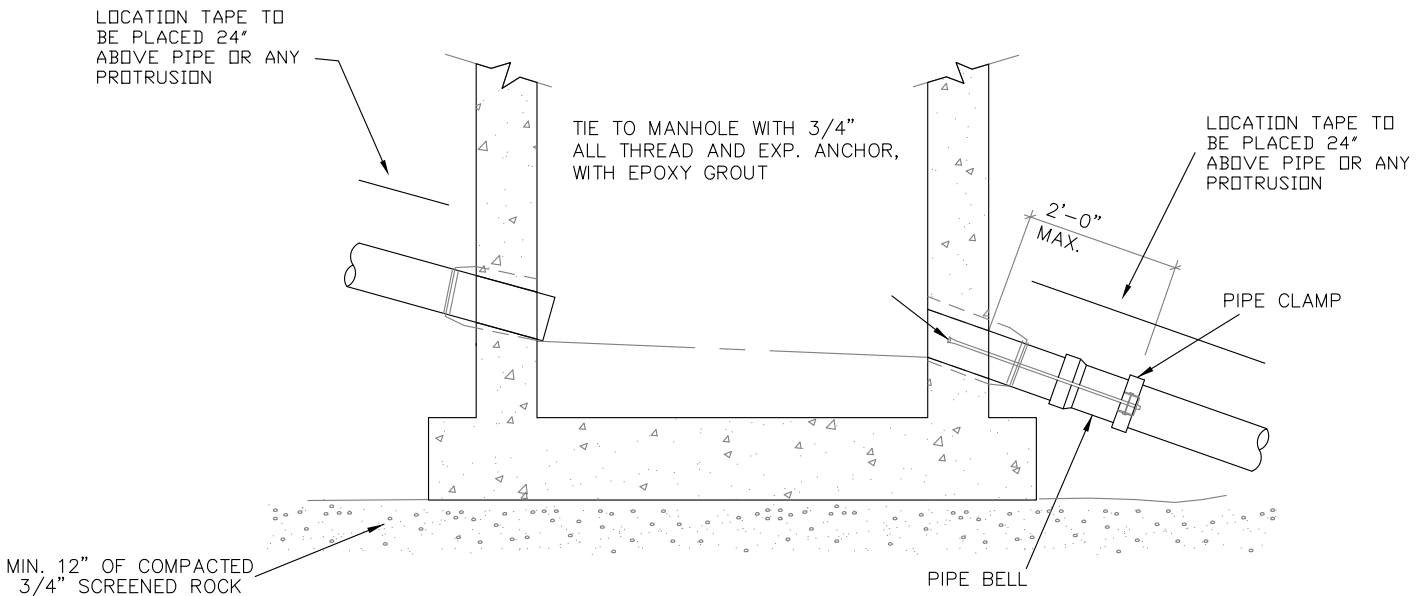

ELEVATION

GENERAL NOTES

1. ANCHOR MANHOLES ARE REQUIRED WHERE PIPE SLOPE EXCEEDS 20% EXITING THE MANHOLE ONLY.

 EAGLE RIVER WATER & SANITATION DISTRICT	
ANCHOR MANHOLE	
SCALE: NONE	DATE: 01-01-09
REVISIONS: 12-31-01	S-06
APPROVED: FOR YEAR 2009	