



INSTALL DISCHARGE DRAIN TO DAYLIGHT ON THE UPHILL SIDE OF THE CLAY BARRIER. THE TYPE AND CONSTRUCTION METHOD WILL VARY DEPENDING ON THE TOPOGRAPHY. INSTALL EVERY 300' ON PIPE > 20% SLOPE

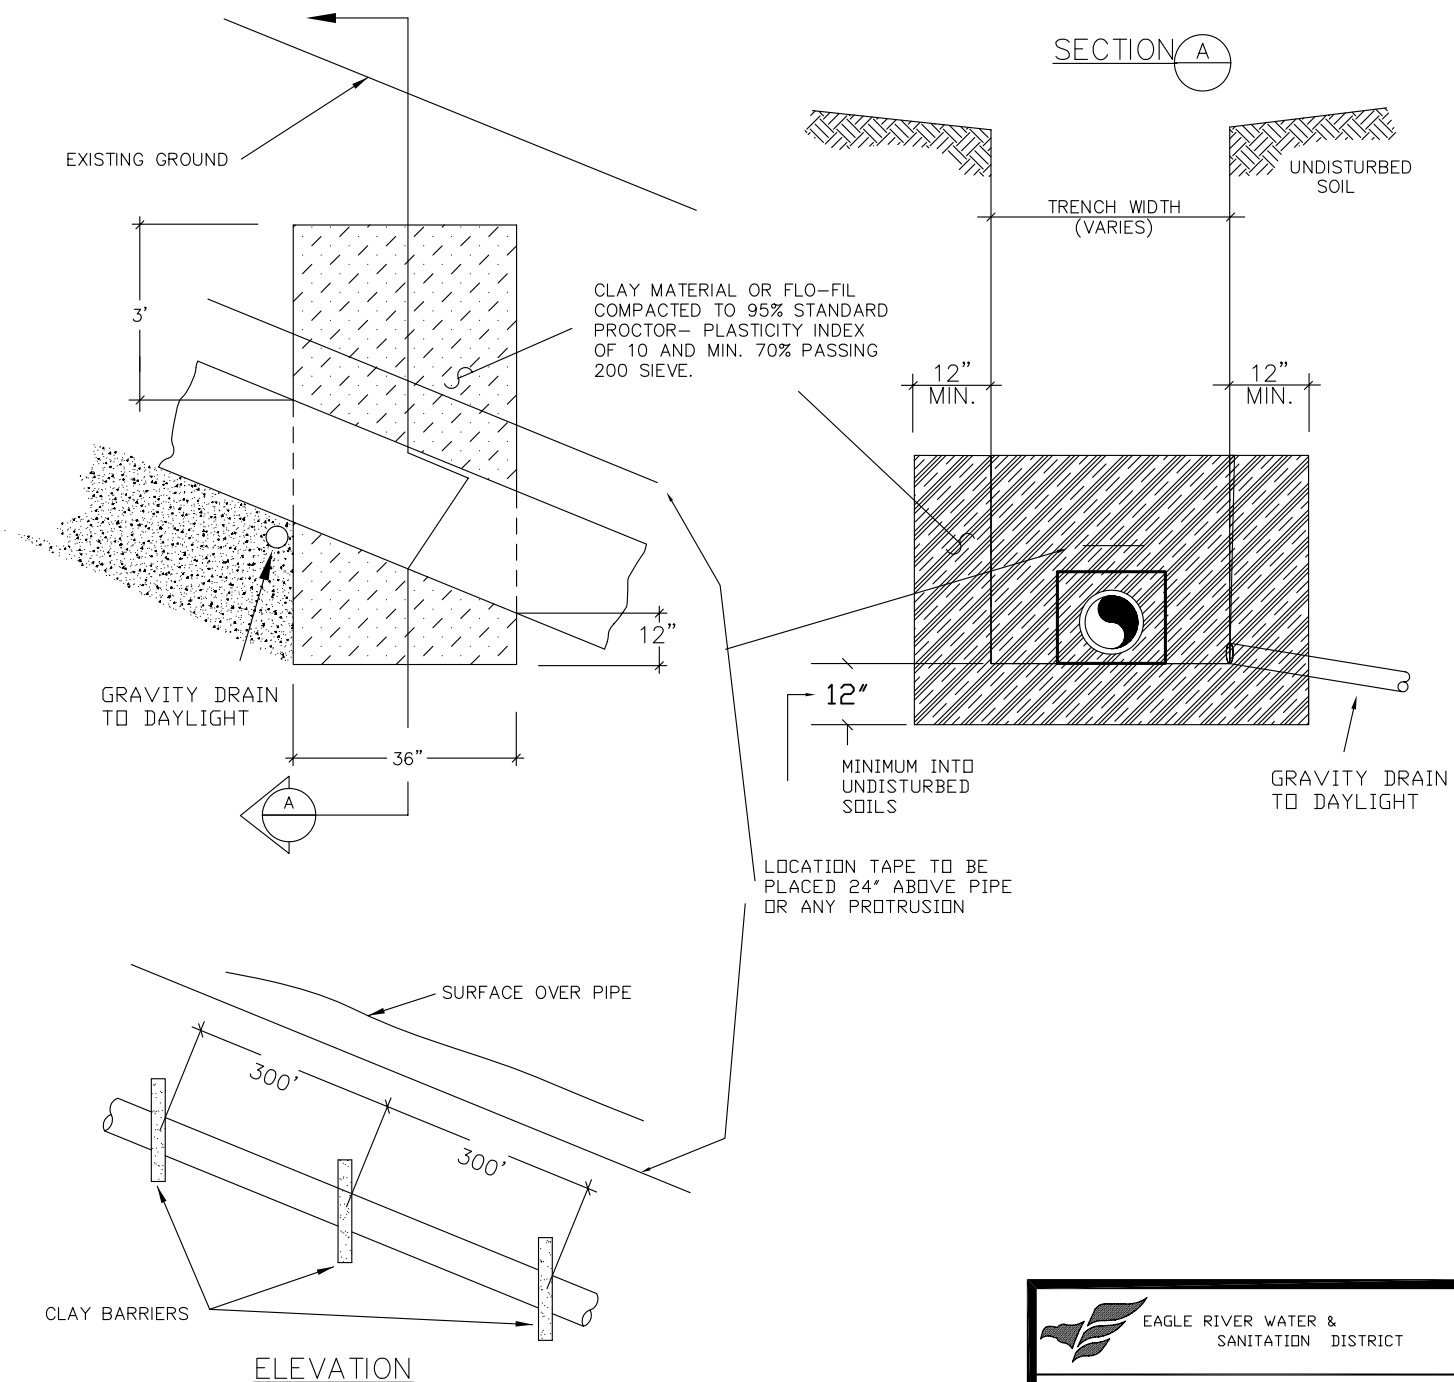

 EAGLE RIVER WATER & SANITATION DISTRICT	
GROUNDWATER BARRIER	
SCALE: NONE	DATE: 01-01-09
REVISIONS: 12-31-01	S-11
APPROVED: FOR YEAR 2009	