


BACK LOT SEWER EASEMENT
90° SIDEARM TURNAROUND

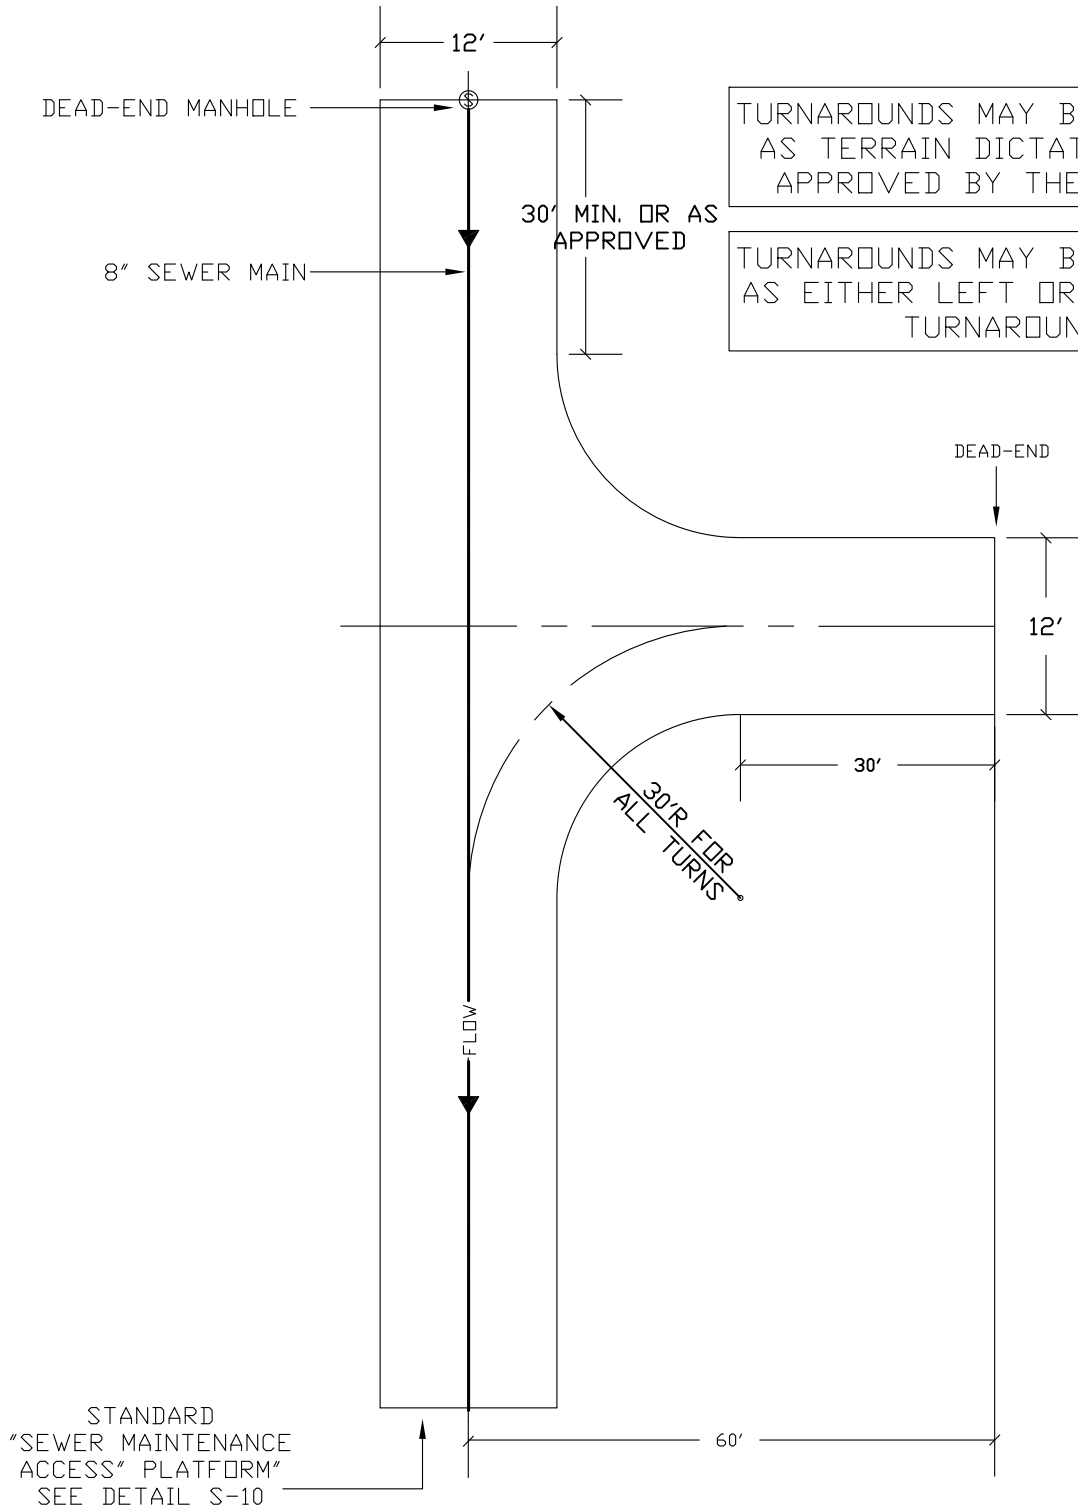


TURNAROUNDS MAY BE INSTALLED AS TERRAIN DICTATES AND AS APPROVED BY THE DISTRICT

TURNAROUNDS MAY BE INSTALLED AS EITHER LEFT OR RIGHT SIDE TURNAROUNDS

STANDARD "SEWER MAINTENANCE ACCESS" PLATFORM SEE DETAIL S-10

GENERAL NOTE

- 1. DIMENSIONS INDICATE REQUIRED USEABLE PLATFORM AND DO NOT INCLUDE CUT OR FILL SLOPES.

 EAGLE RIVER WATER & SANITATION DISTRICT	
TURNAROUND	
SCALE: NONE	DATE: 01-01-09
REVISIONS: 8-11-97	S-12
APPROVED: FOR YEAR 2009	